

INDEX OF SHEETS

COVER SHEET 1

STATE OF ILLINOIS
 DEPARTMENT OF TRANSPORTATION
 BUREAU OF LOCAL ROADS AND STREETS
 PLANS FOR PROPOSED
 ROAD DISTRICT IMPROVEMENT

SCALES { PLAN 1 INCH = FT.
 PROFILE, HOR. 1 INCH = FT.
 PROFILE, VERT. 1 INCH = FT.


STANDARDS
 701201-04
 701901-05

COUNTY GRUNDY
 ROAD DISTRICT WAUPONSEE
 SECTION 16-17000-00-GM, Group IV

SUMMARY OF QUANTITIES

CLASS D PATCHES, 6 INCH (VARIIOUS SIZES) 1,389 SQ. YD.
 TRAF CONT-PROT 701201 1 L.SUM

TYPICAL CROSS SECTION

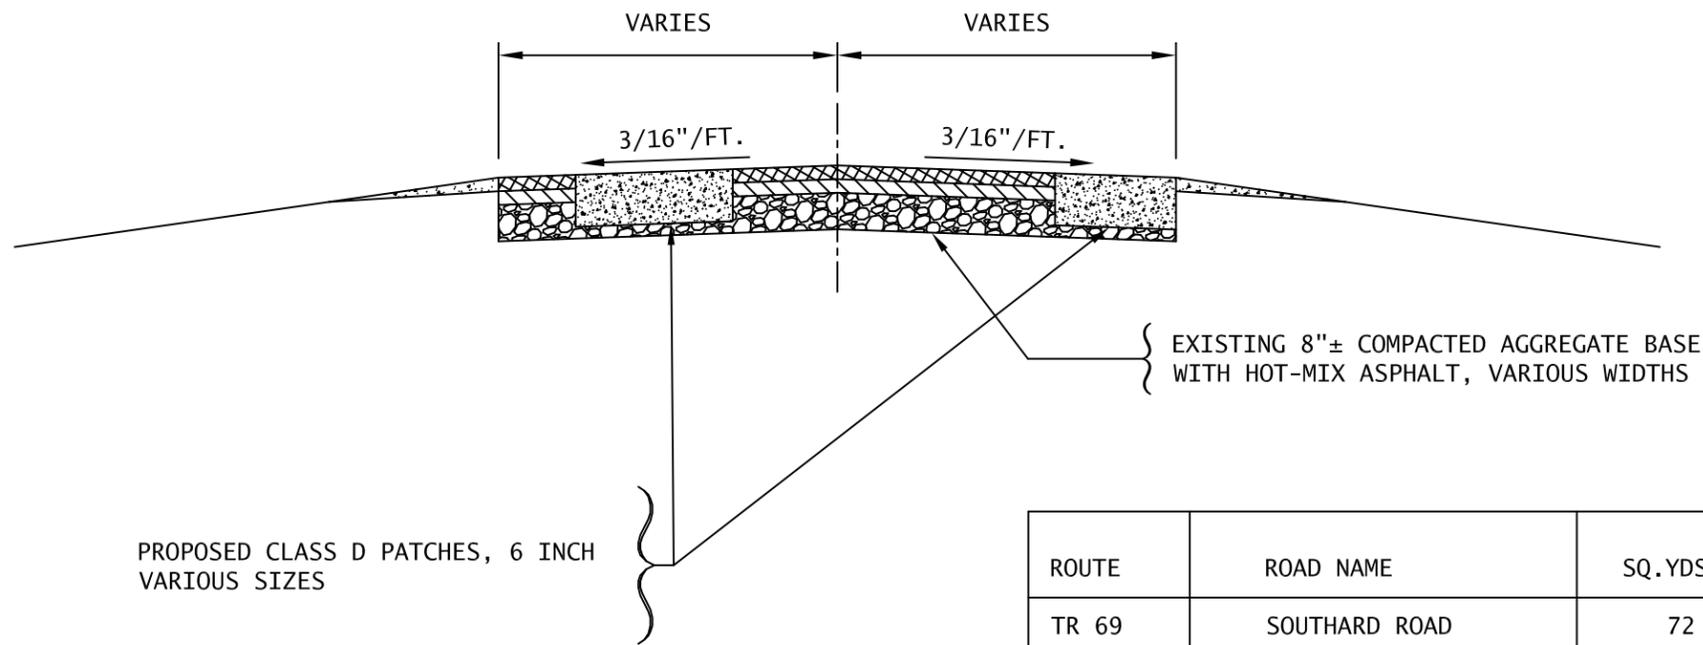

PROPOSED CLASS D PATCHES, 6 INCH
 VARIOUS SIZES

ROUTE	ROAD NAME	SQ.YDS.
TR 69	SOUTHARD ROAD	72
TR 77	WHITETIE ROAD	864
TR 77A	OXBOW ROAD	445
TR 122	SCHOOL DRIVE	8
TOTALS		1,389

PG GRADE AND RAP % FOR BITUMINOUS MIXES

MIX	PG GRADE	MAXIMUM % RAP
LEVEL BINDER	58-22	15
BINDER COURSE	58-22	15
SURFACE COURSE	58-22	15
PATCHING	58-22	25
BASE COURSE AND WIDENING	58-22	25

* SEE PROPOSAL FOR SPECIFICATIONS

APPROVED _____ 20_____

 DISTRICT/REGIONAL ENGINEER

SUBMITTED _____ 20_____

 HIGHWAY COMMISSIONER

 COUNTY ENGINEER