

Map Detail Sheet
 Sheet 1
 Sheet 2

Standards
 701 306-03
 701 311-03
 701 901-05
 780001-05

State of Illinois Department of Transportation


Bureau of Local Roads and Streets

Plans for Proposed

Road District Improvement

County Grundy
 Road District Aux Sable Township
 Section 16-01000-00-GM, Group IV

Scales
 { Plan 1 inch = Ft.
 Profile, Horizontal 1 inch = Ft.
 Profile, Vertical 1 inch = Ft.

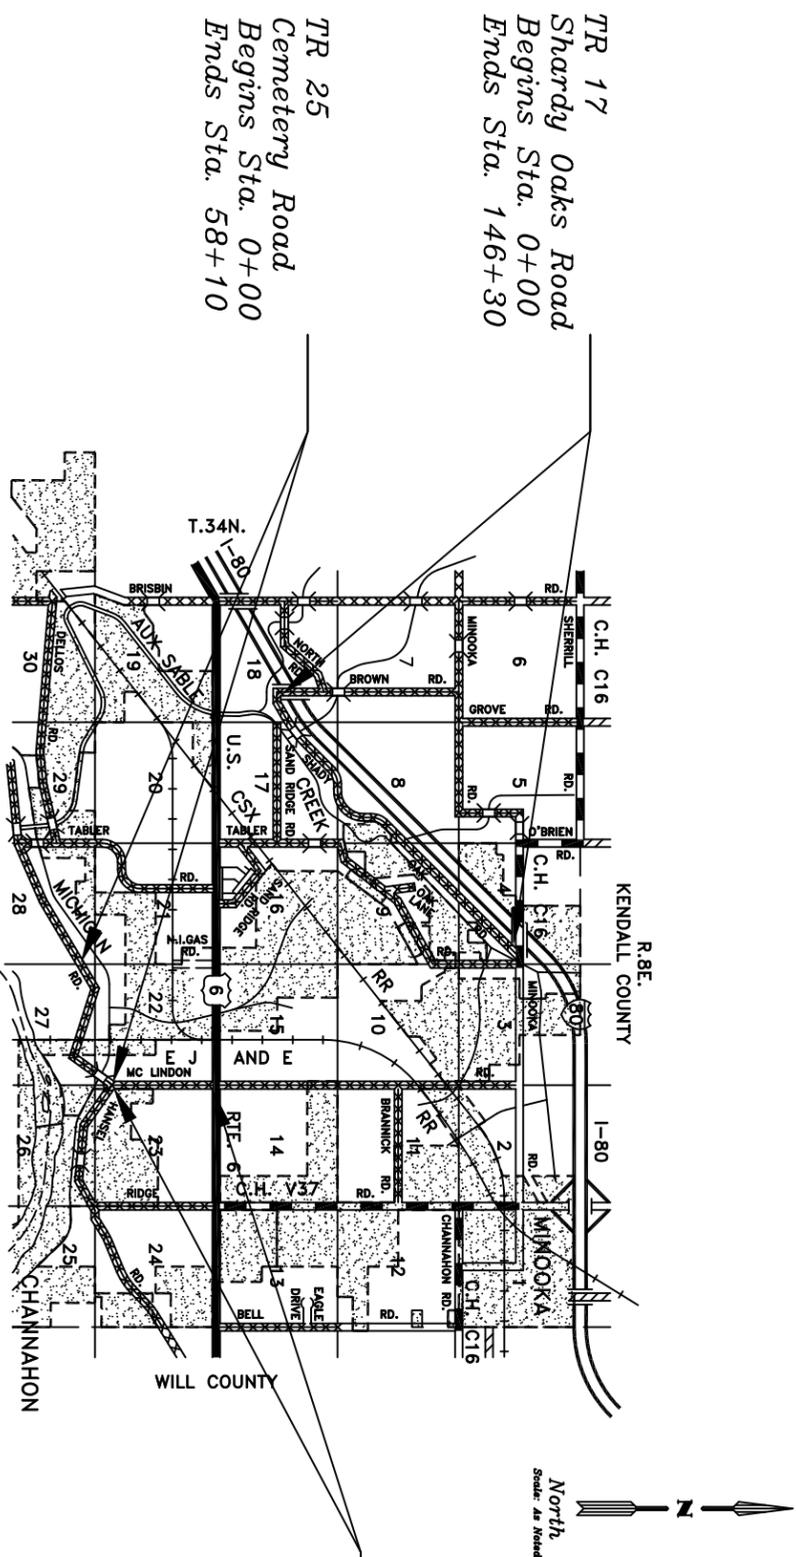

Route	Gross Length Feet	Omission Feet	Net Length Feet	Miles
TR 17	14,630	0	14,630	2.771
TR 25	5,810	0	5,810	1.100
TR 194	4,731	0	4,731	0.896
Totals	25,171	0	25,171	4.767

Approved _____ 20 _____

District/Regional Engineer

Submitted _____ 20 _____

Aux Sable Township Highway Commissioner

Grundy County Engineer

TYPICAL PRIVATE ENTRANCE

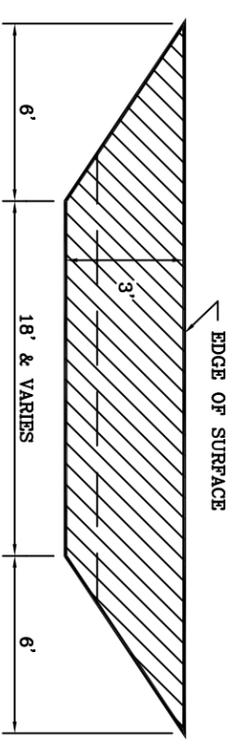


TABLE OF PRIVATE ENTRANCES

LOCATION	STATION	SIDE	SQ. YD.
TR 17	5 AT 37	VARIOUS LOCATIONS	185
TR 25	3 AT 37	VARIOUS LOCATIONS	111
TR 194	1 AT 37	VARIOUS LOCATIONS	37
TOTAL			703

TYPICAL INTERSECTION DETAIL

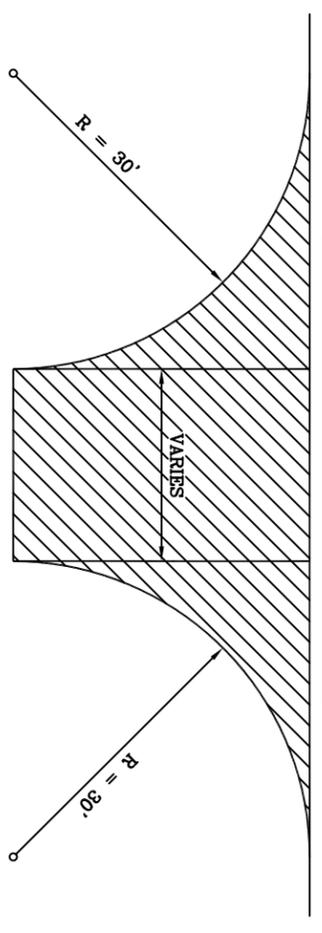


TABLE OF INTERSECTIONS

LOCATION	STATION	SIDE	SQ. YD.
TR 17	92+36	RT	110
	107+22	RT	110
	111+36	RT	110
TR 25	53+65	RT	110
TR 194	NONE	RT	110
TOTAL			440

PAINT STRIPING DATA

LOCATION	YELLOW	WHITE	TOTAL
TR 17	12,111	29,233	41,444
TR 25	7,410	12,311	19,721
TR 194	5,014	9,462	14,476
TOTAL			75,641

TYPICAL MAILBOX TURNOUT

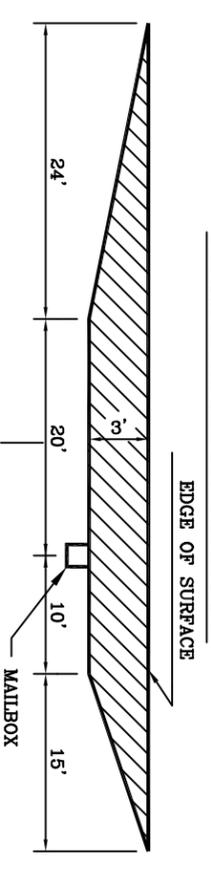


TABLE OF MAILBOX TURNOUTS

LOCATION	STATION	SIDE	SQ. YD.
TR 17	5 AT 27	VARIOUS LOCATIONS	135
TR 25	0 AT 27	VARIOUS LOCATIONS	0
TR 194	1 AT 27	VARIOUS LOCATIONS	27
TOTAL			162